




WALL 4

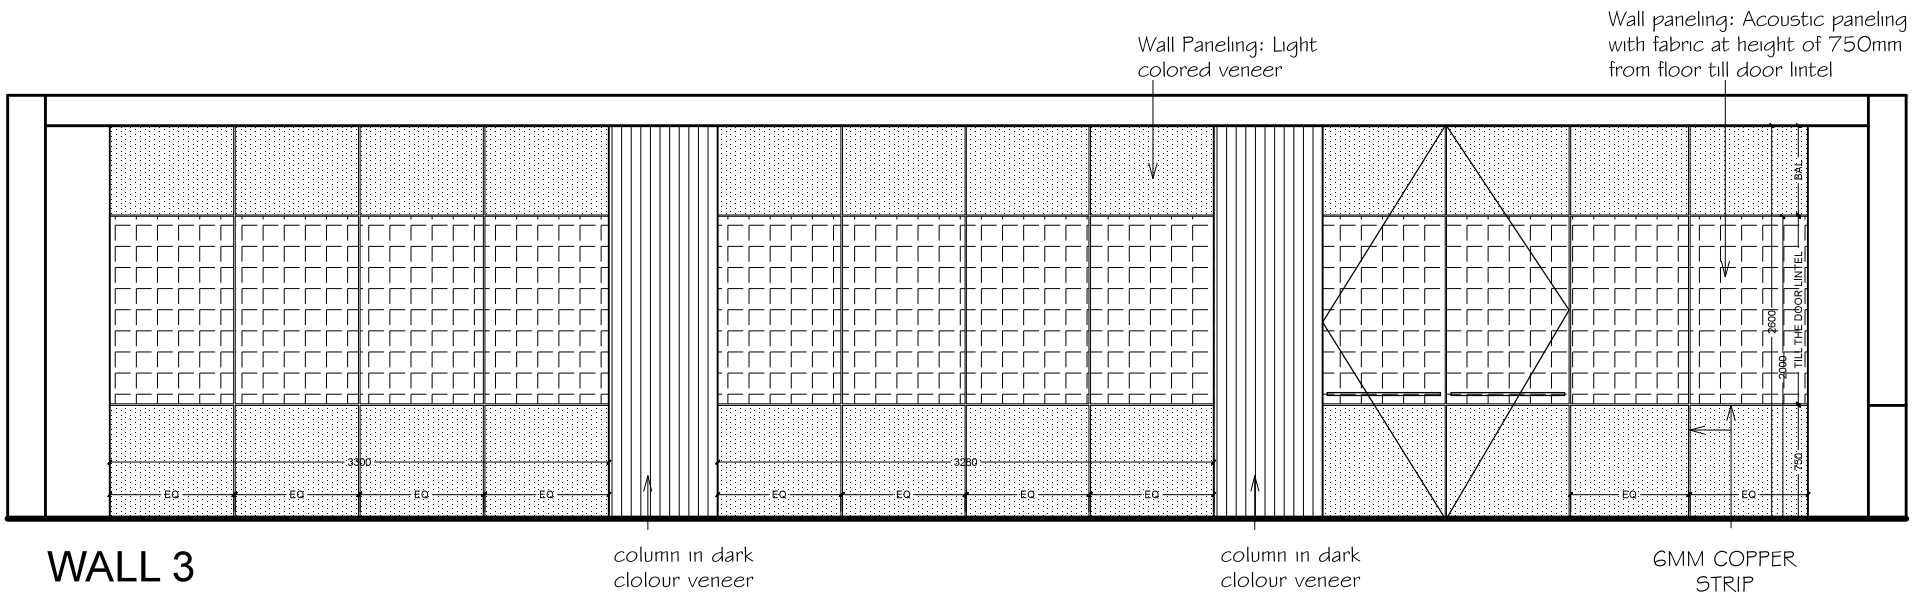

WALL 3

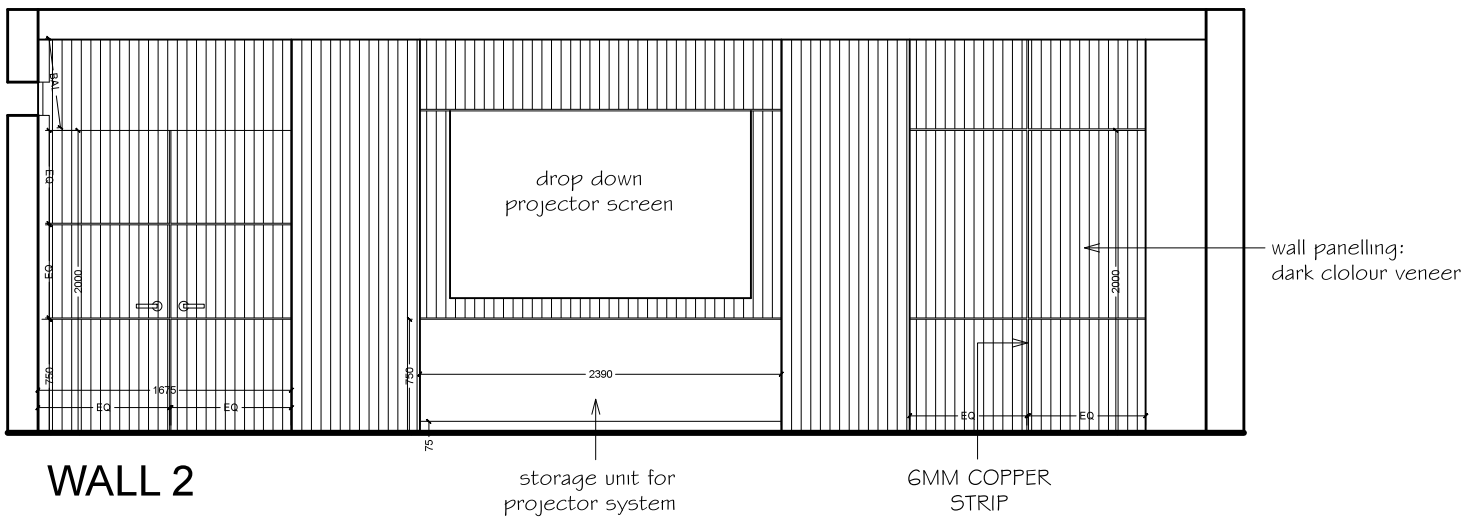

WALL 2

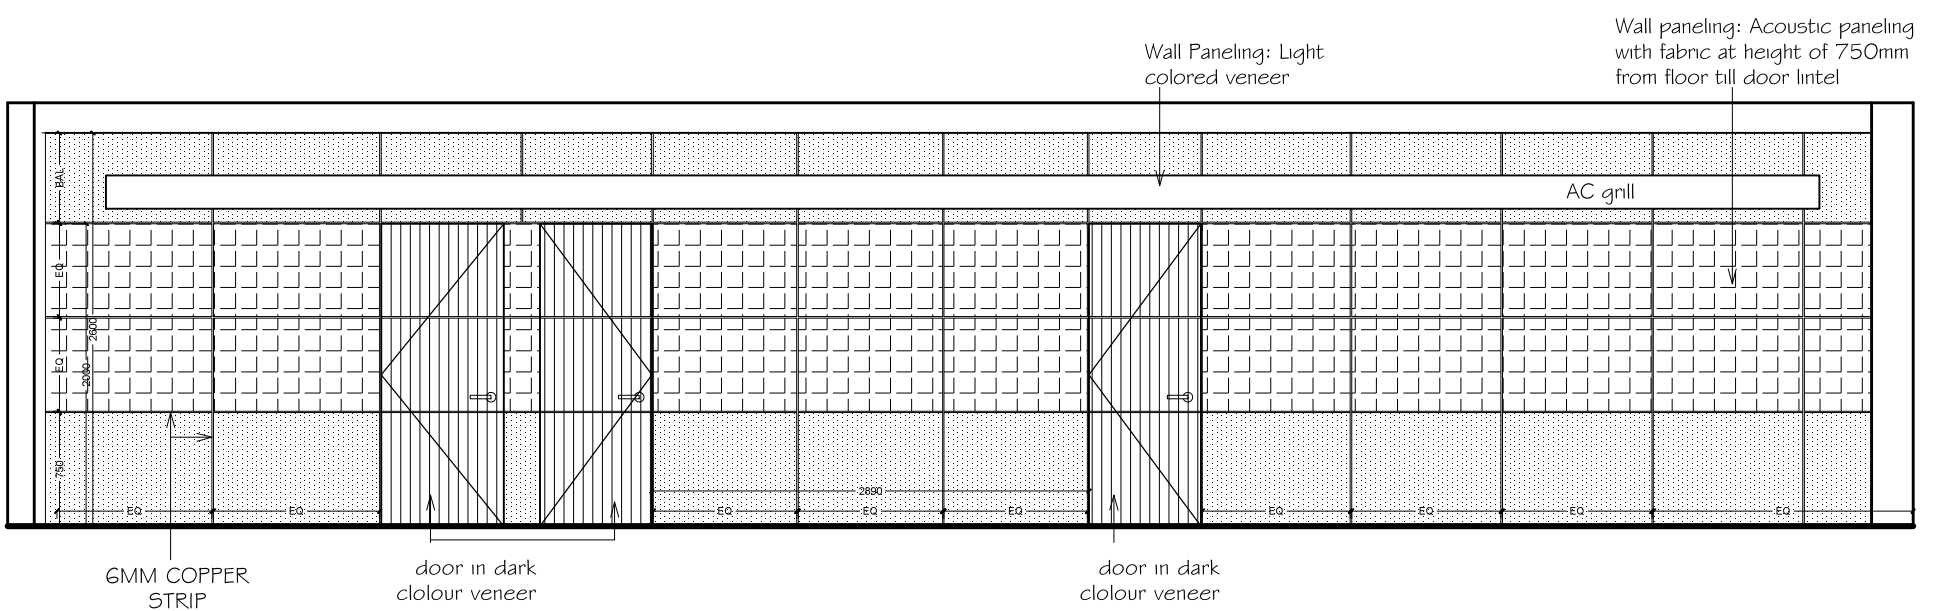

WALL 1

JOB NO	SHEET NO	SCALE	DATE	DRAWN BY	REVISION	TITLE:	PROJECT:	OCHRE DESIGN GROUP architects urban designers 202, S-2, Nova Cidade Commercial Complex, alto-porvorim, bardez - goa, 403521
MPT 01	04	1:50	10.06.16	aarchita	00	ELEVATIONS	Modernization of Mormugoa Port Trust Board room	

NOTE:
 1. UNLESS OTHERWISE MENTIONED, ALL DIMENSIONS ARE IN MM. 2. DRAWING NOT TO BE SCALED. 3. DWG. TO BE READ IN CONJUNCTION WITH THE RELEVANT STRUCTURAL, ELECTRICAL AND PLUMBING DWGS.
 4. ANY DISCREPANCIES SHOULD BE BROUGHT TO THE NOTICE OF THE ARCHITECT BEFORE EXECUTION.