
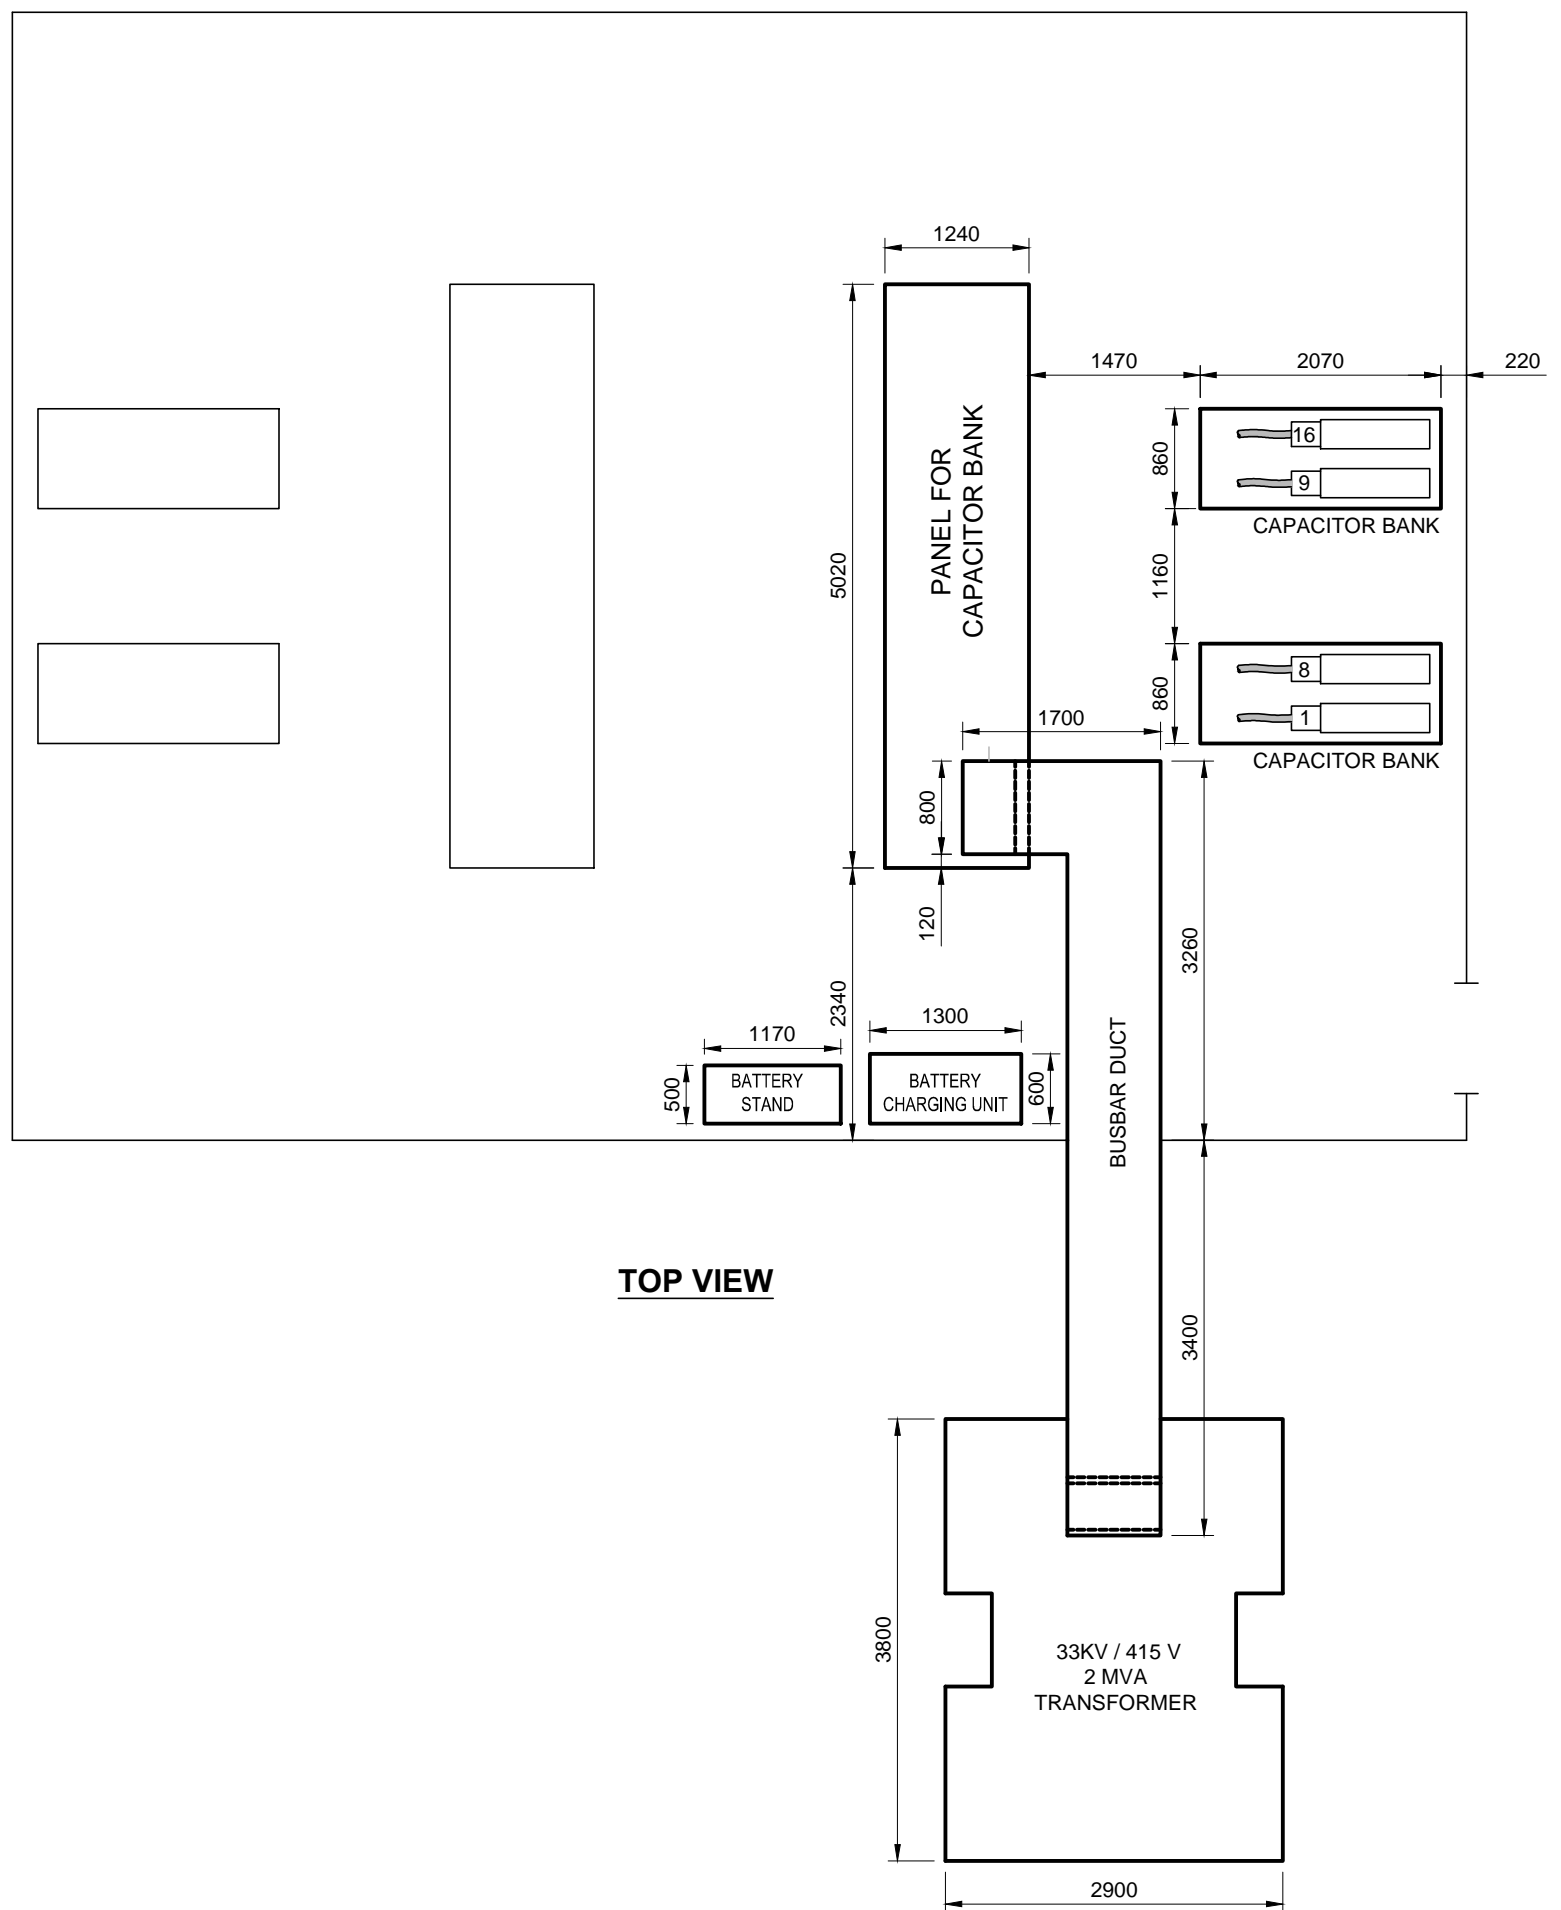


**EXISTING ARRANGEMENT FOR POWER FACTOR IMPROVEMENT SYSTEM
AT SUBSTATION - A**

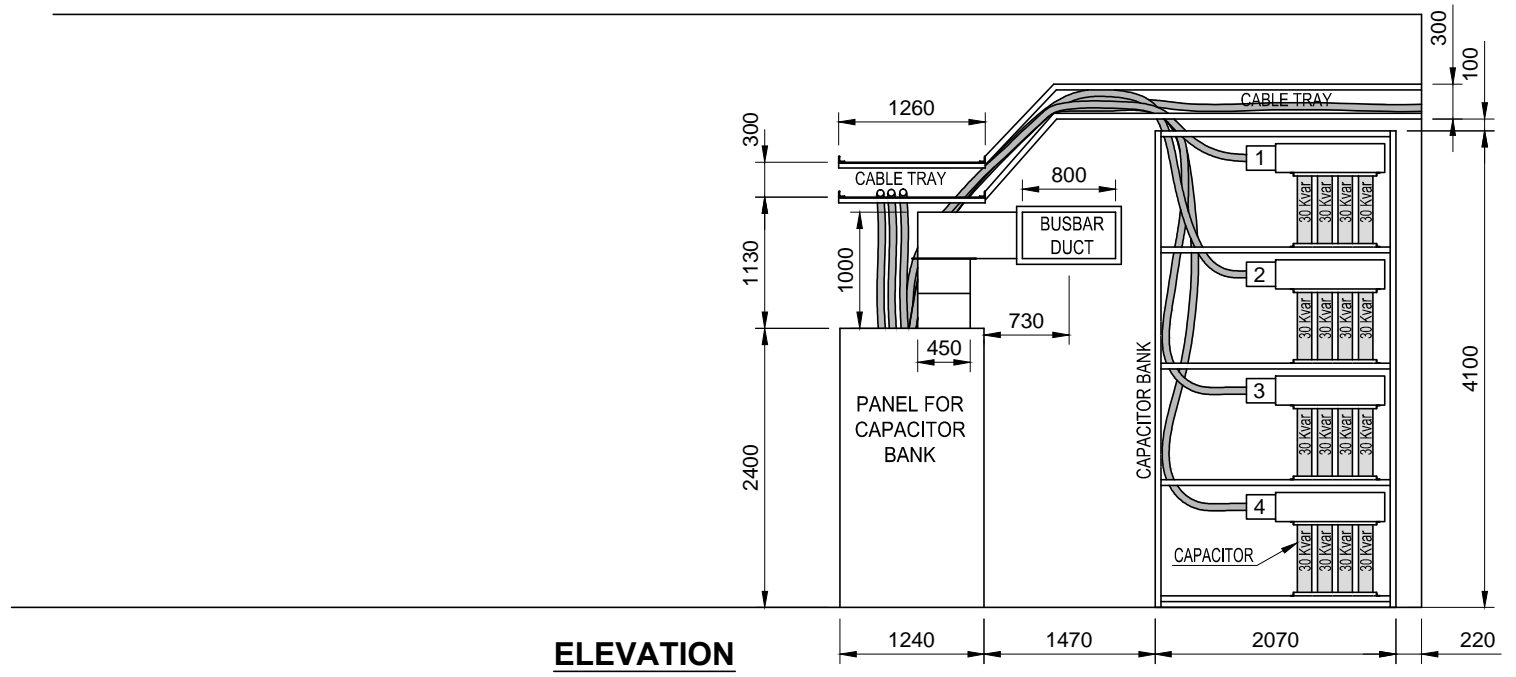

ALL DIMENSIONS ARE IN MM.
SCALE : 1 : 65

SKETCH NO.	20160811-1/0	DATE	11-08-2016
------------	---------------------	------	------------