

150mm x 150mm Floor J-Box
for Connectivity

100mm x 40mm Floor Raceway
for Connectivity

COPYRIGHT:

* All Dimensions are in MM

NOTES:

NO.	REVISIONS	DRN	CHK

CLIENT:

ARCHITECTURE INTERIOR DESIGN :

AV SYSTEM COLLABORATIONS INTEGRATOR:

PROJECT


TITLE
MPT - BOARD ROOM
FLOOR RACEWAY LAYOUT

DRAWN BY AM	CHECKED BY MANDAR
----------------	----------------------

DRAWING NO.
MPT_BR_FR_0.01

DATE 09.06.2016	SCALE	REV RO
--------------------	-------	-----------

REASON FOR ISSUE
SHOP DRAWING

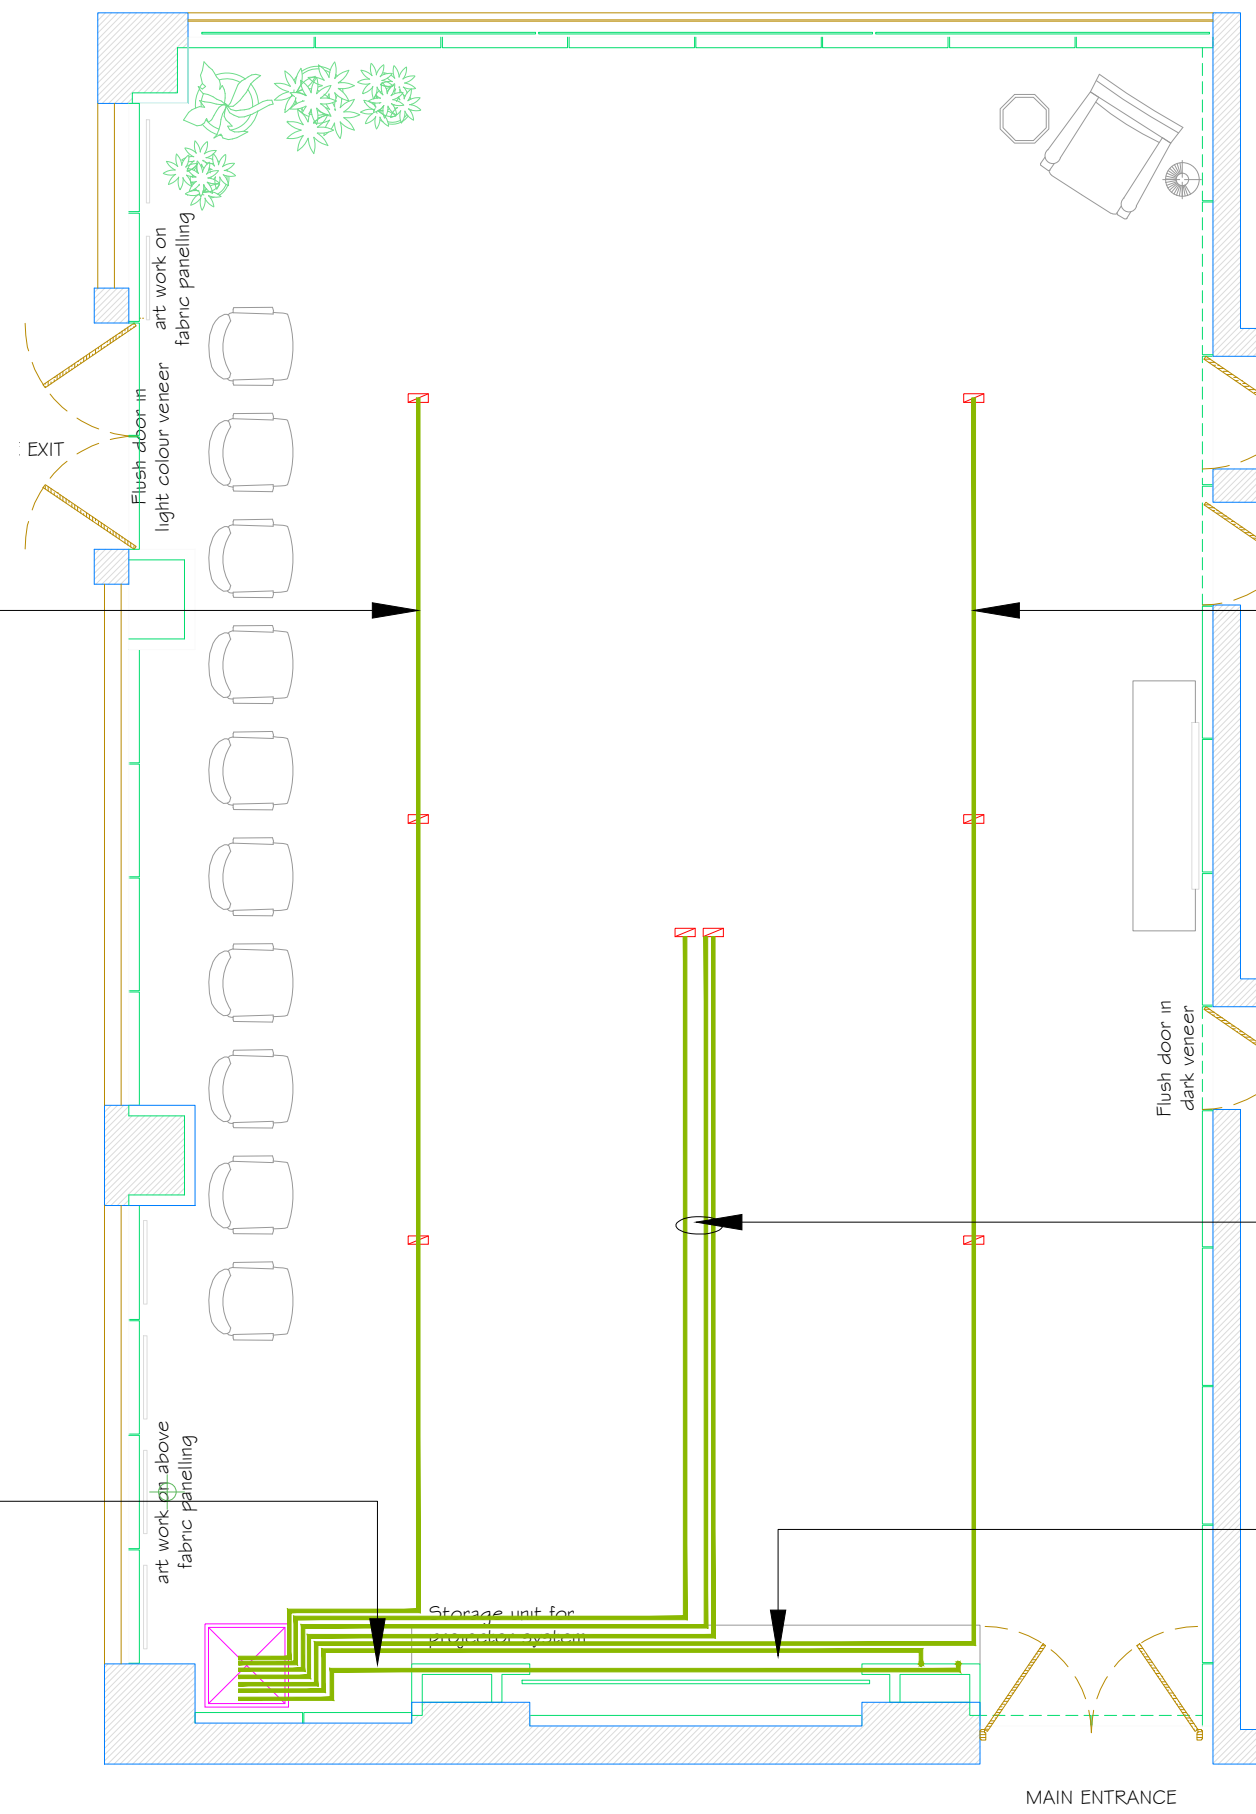

1 x 25mm Ceiling Conduit
For Ceiling Speaker

1 x 25mm Ceiling Conduit
For Ceiling Speaker

1 x 25mm Ceiling Conduit
For Screen Power

3 x 25mm Ceiling Conduit
For Ceiling Projector /Lift Power

1 x 25mm Ceiling Conduit
For Wall Speaker

COPYRIGHT:

* All Dimensions are in MM

NOTES:

NO.	REVISIONS	DRN	CHK

CLIENT:

ARCHITECTURE INTERIOR DESIGN :

AV SYSTEM COLLABORATIONS INTEGRATOR:

PROJECT

TITLE
MPT - BOARD ROOM
CEILING CONDUIT LAYOUT

DRAWN BY AM	CHECKED BY MANDAR
----------------	----------------------

DRAWING NO.
MPT_BR_CC_0.02

DATE 09.06.2016	SCALE	REV RO
--------------------	-------	-----------

REASON FOR ISSUE
SHOP DRAWING