


MD1

CP3


10B


-13.1

177598 m²

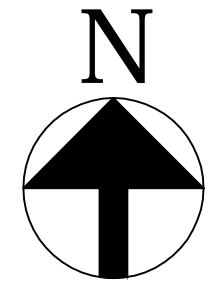

SCALE - 1:1000

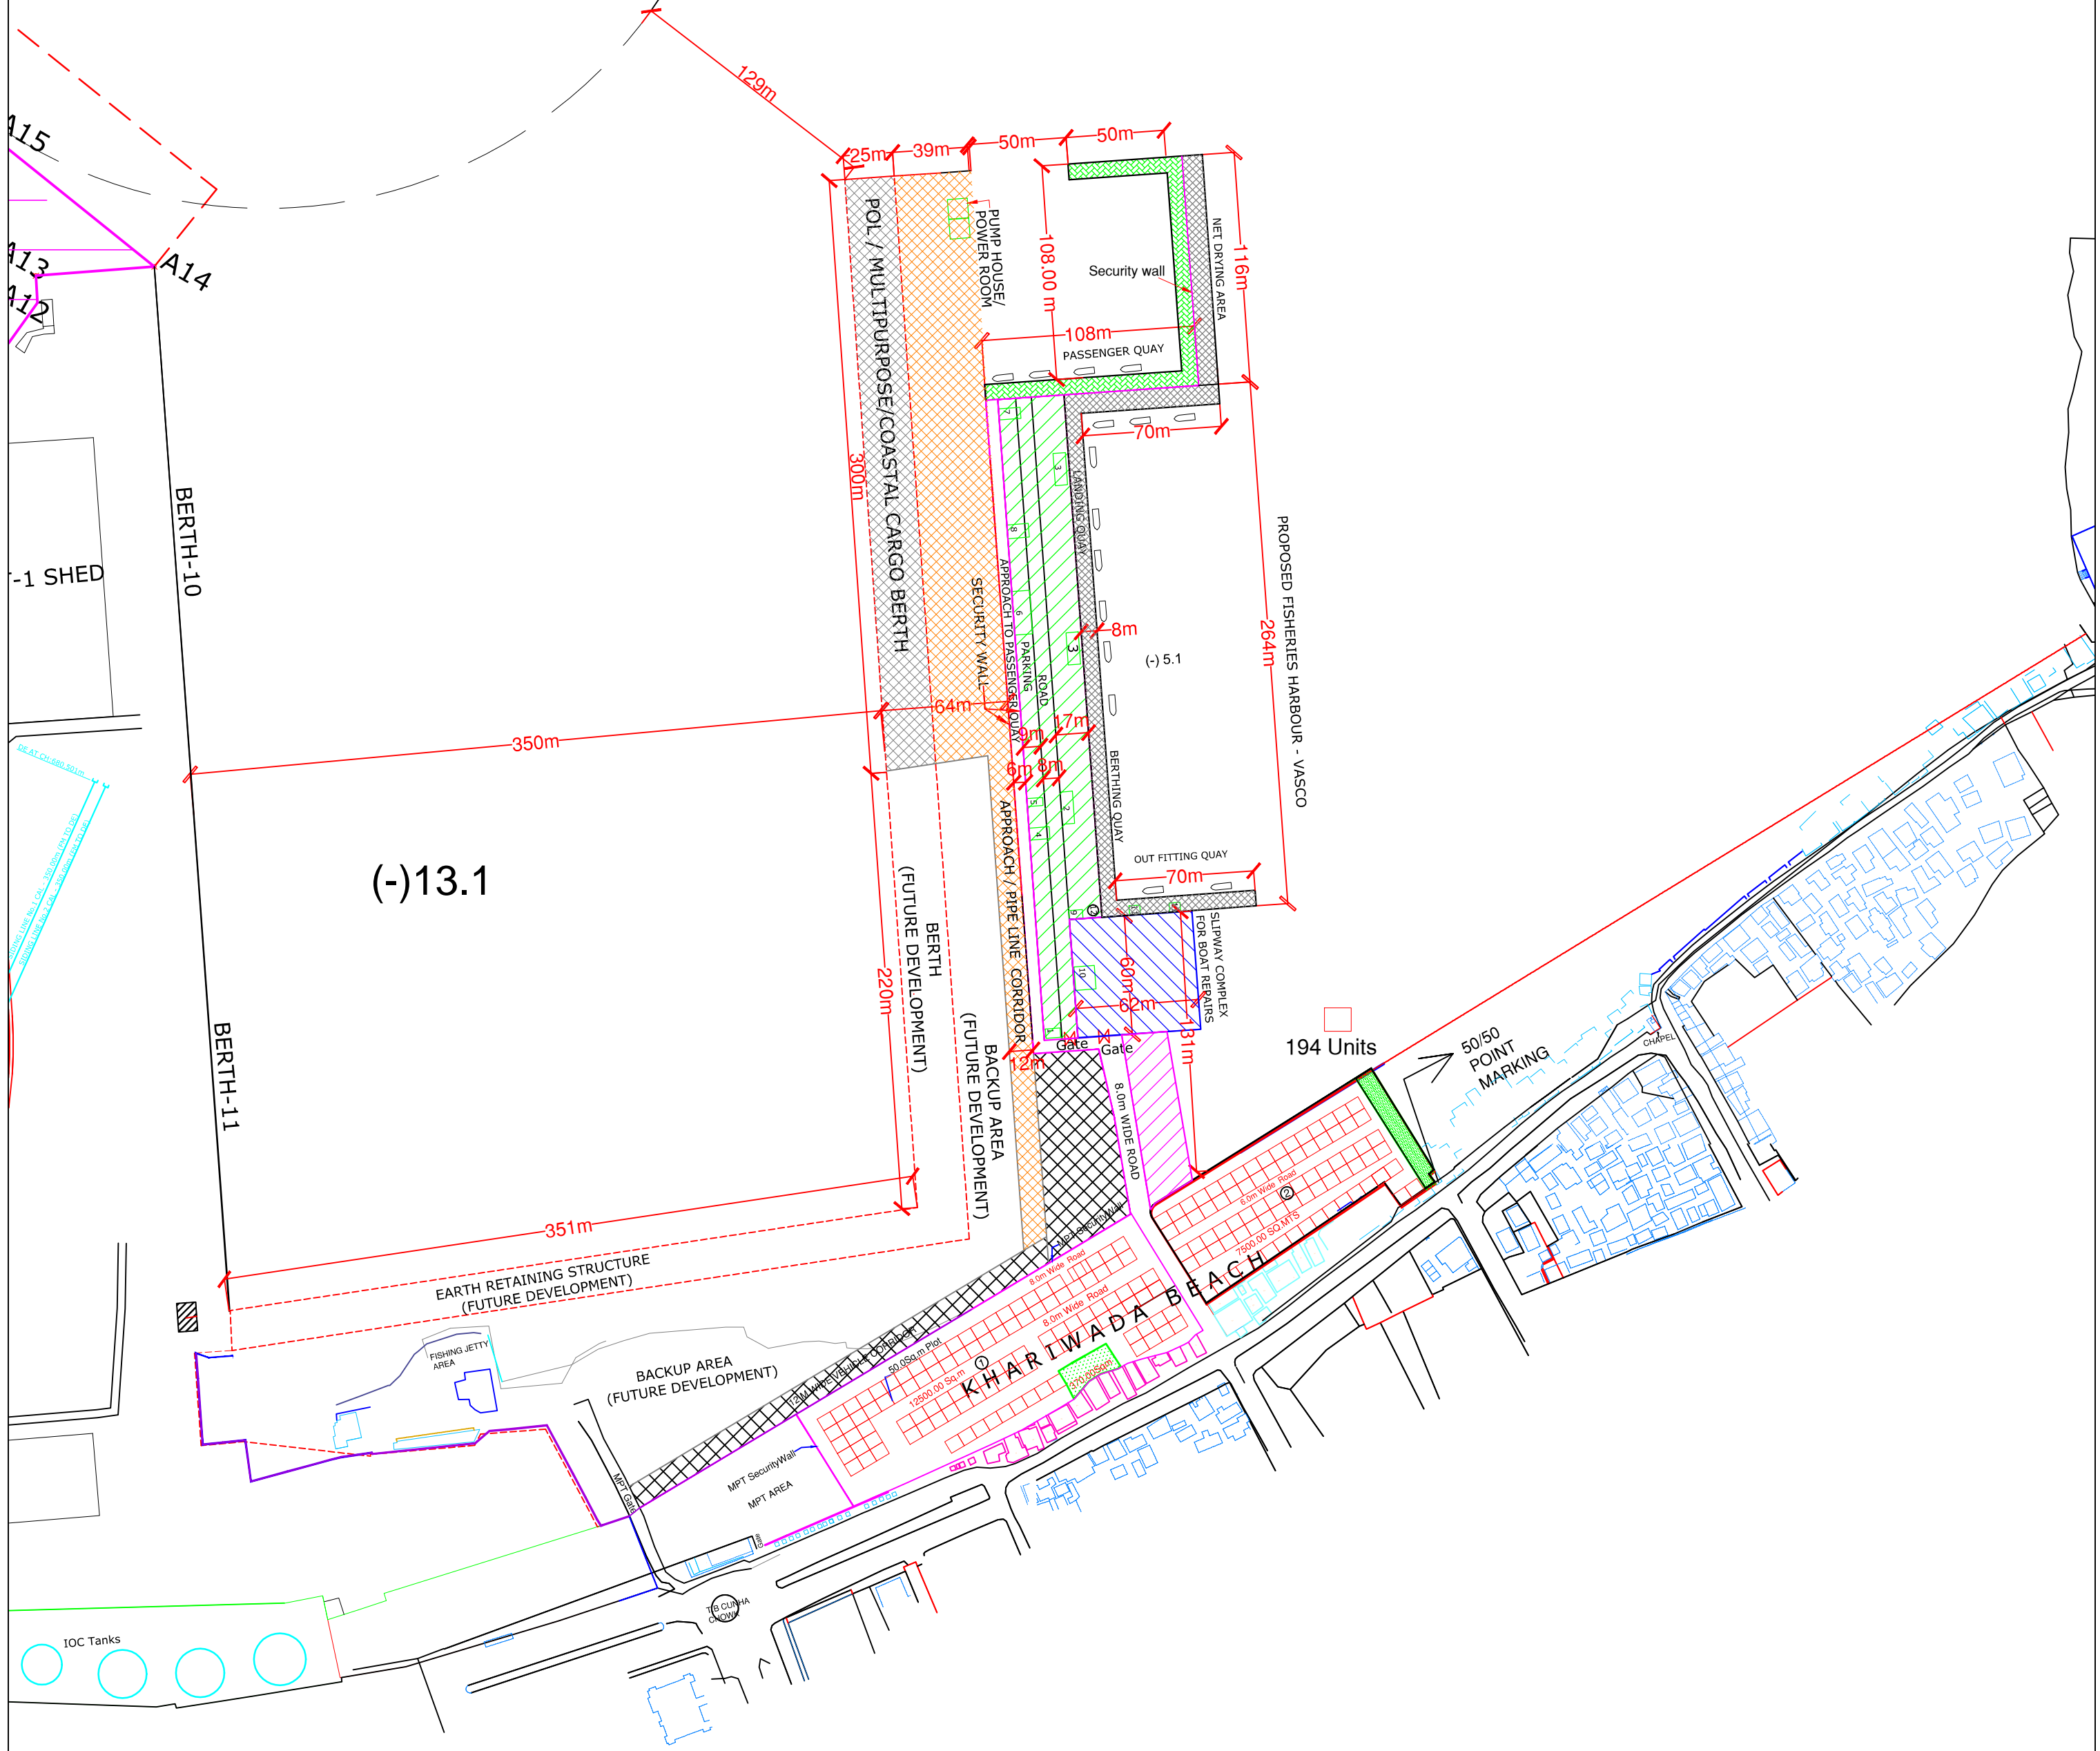

CLIENT :	MORMUGAO PORT TRUST, GOA	
PROJECT :	PROPOSED POL / MULTIPURPOSE / COASTAL CARGO BERTH FISHERIES HARBOUR & PASSENGER JETTY AT VASCO BAY	
TITLE :	GENERAL LAYOUT PLAN OF VASCO BAY	
CONSULTANT :	 aarvee associates architects engineers & consultants pvt.ltd. <small>Ravula Residency, Stinagar Colony Main Rd., Hyderabad-82, India Tel: +91-40-23737633; Fax: +91-40-23736277 e-mail: railways@aarvee.net; web:www.aarvee.net</small>	
DRNO. AA/2002/MPT/GLP/VB/R4	SHEET NO: 1/1	DRAWN BY: PBK
	ISSUED DATE: 10-11-2016	SHEET SIZE: A2