


Showing Details of ISMB beam to be fixed in T-48 in place damaged PSC the beam.

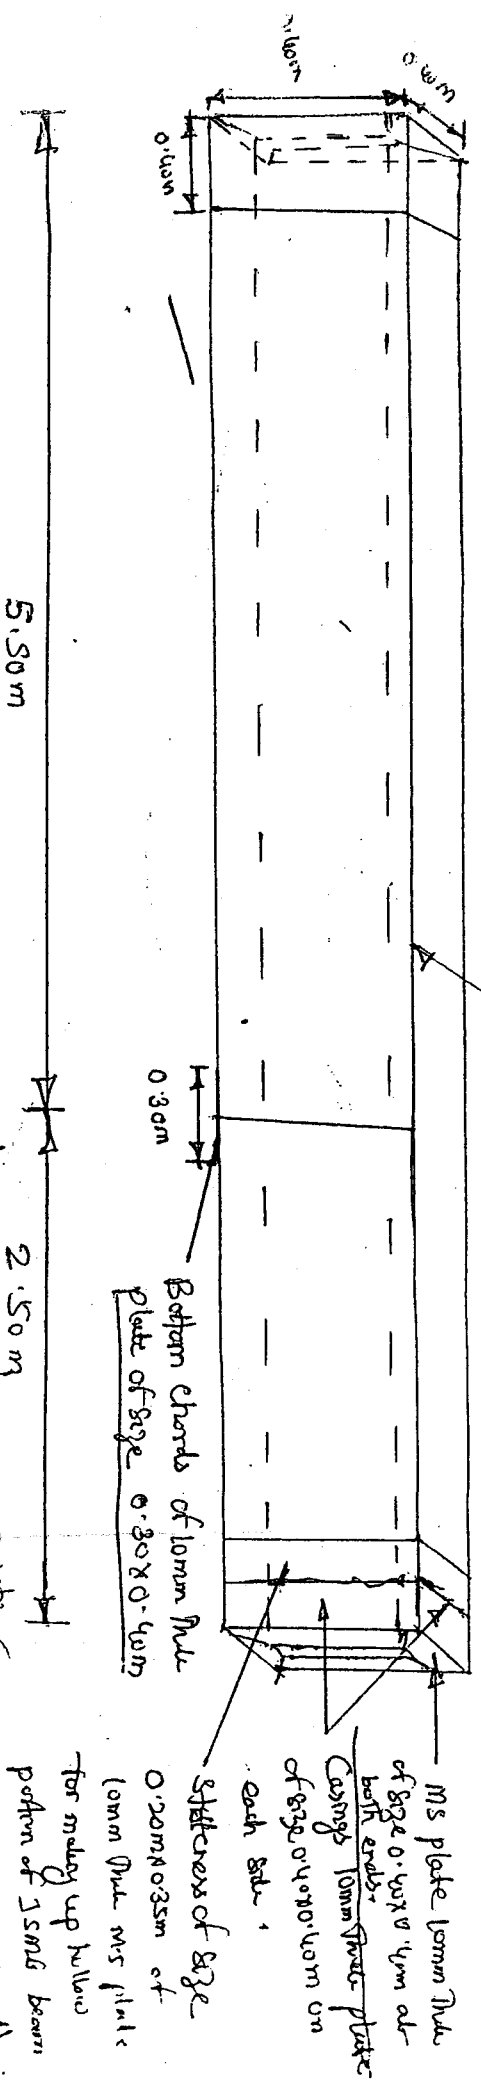

Note: Error fabrication actual measurements on pre-existing members to be taken for both beams & B) Disassembly of damaged beams & new beams shall be done on site. Not to scale

18/1
JF

MS/IRL
MS/IRL

Red

~~MS/IRL~~
18/11/14

MS/IRL